
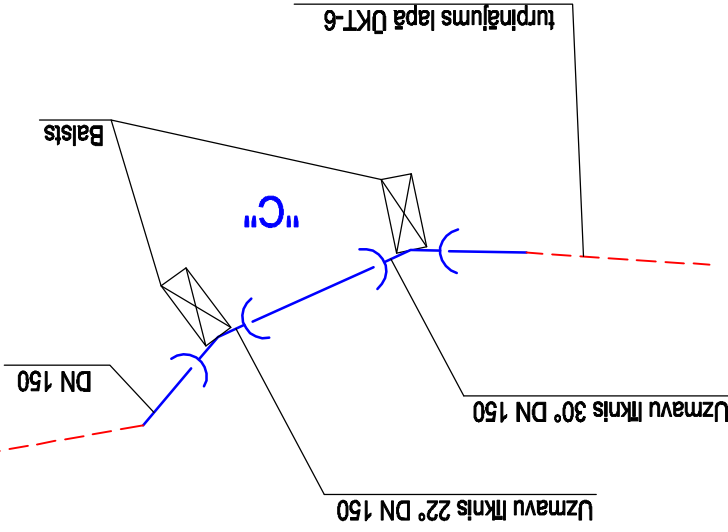
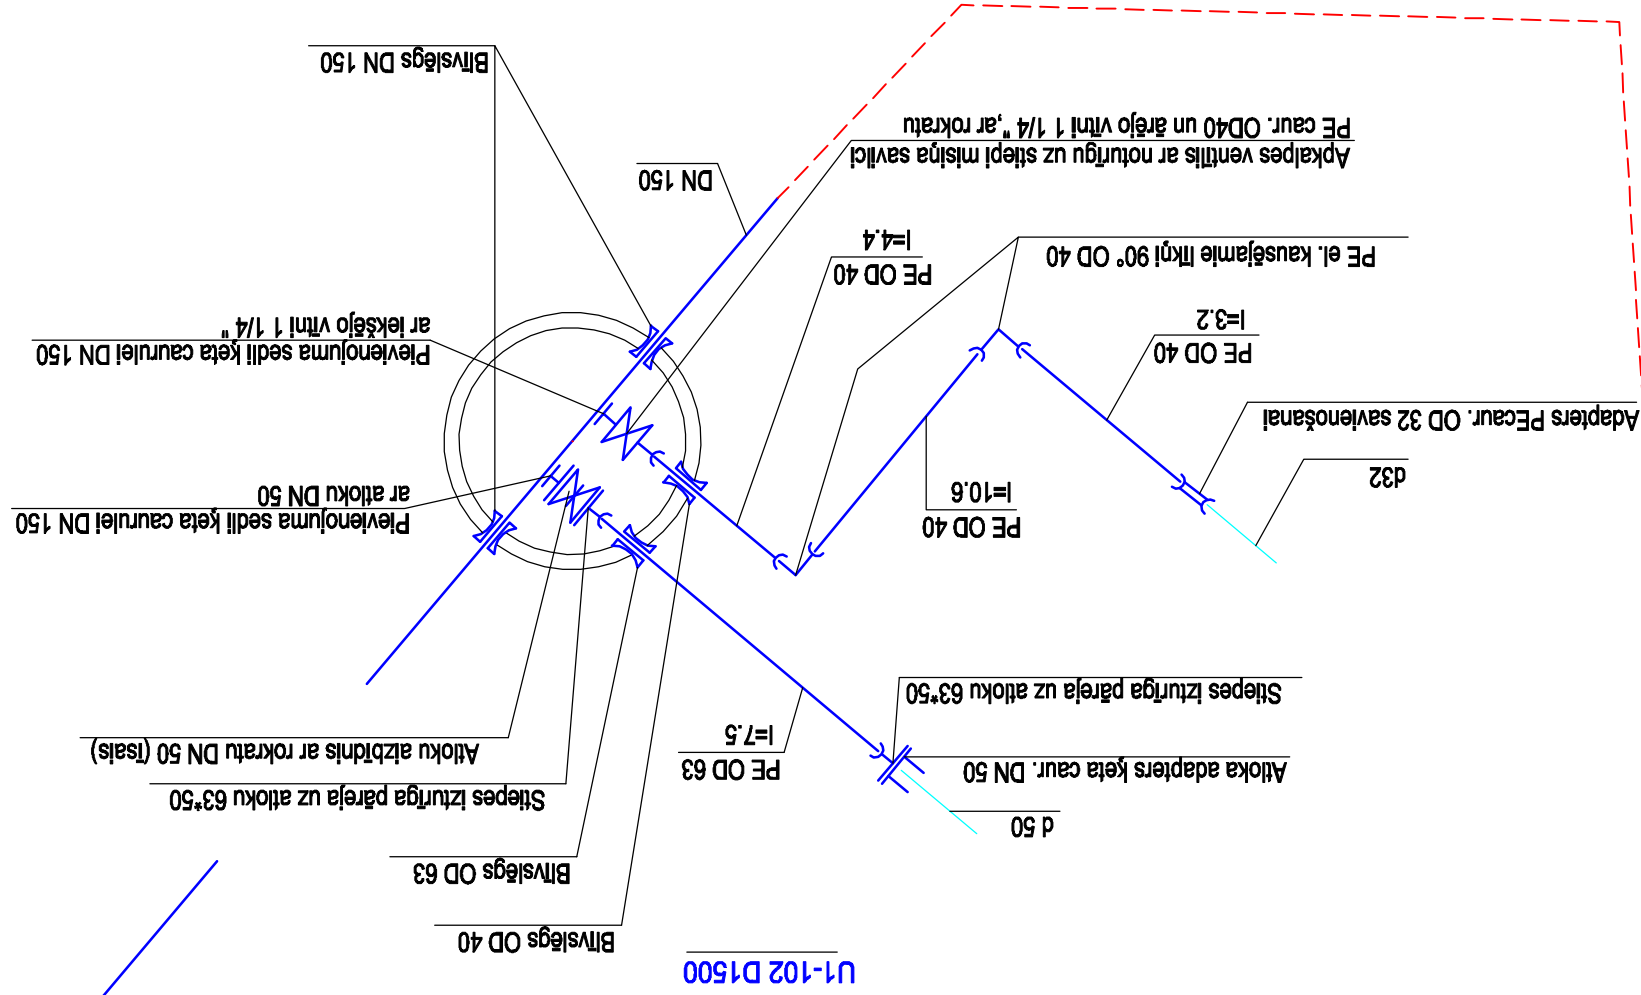
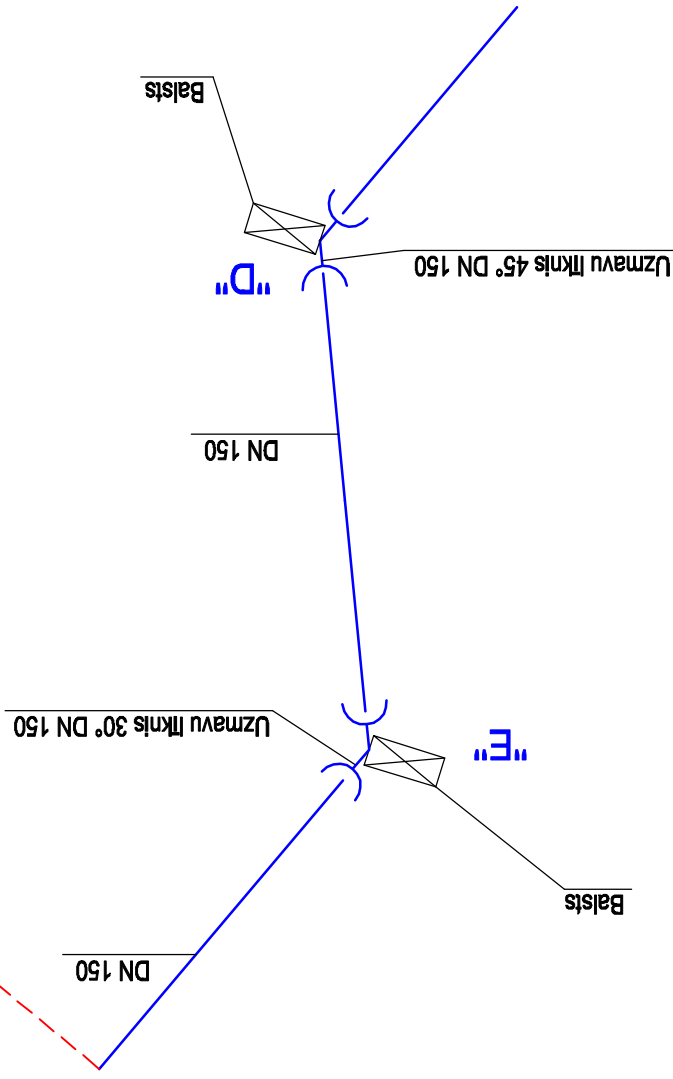


Üdensvada mežglu detaizācija B/M

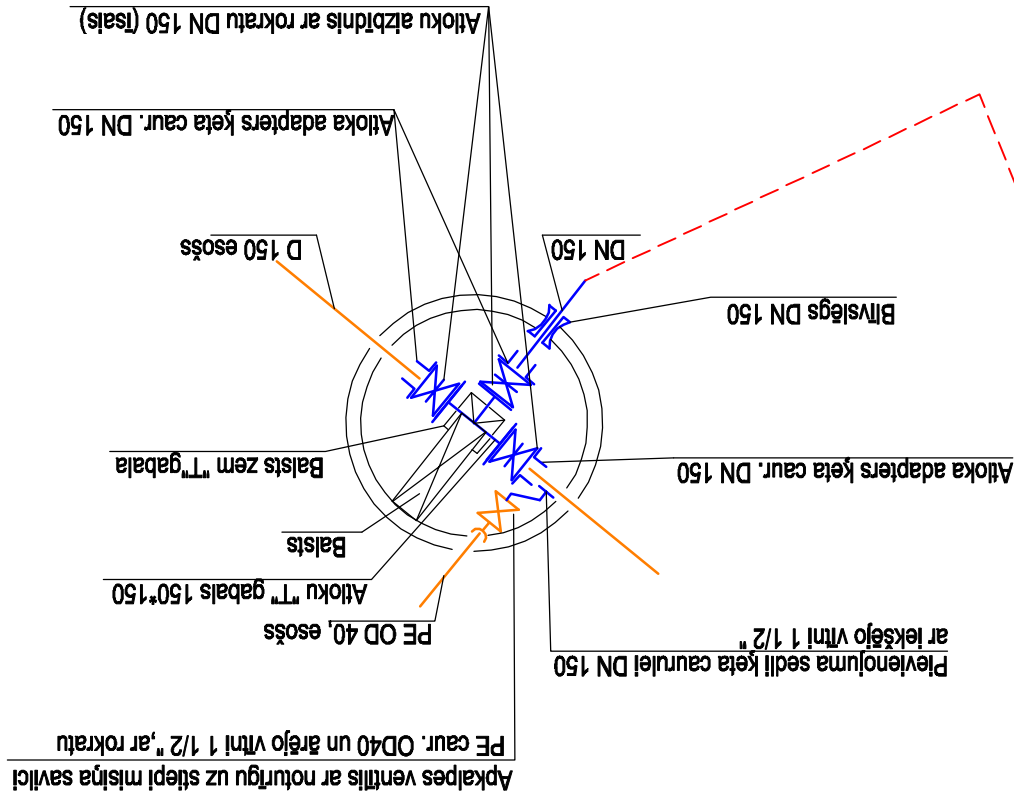

B-U1-27
/esoša aka/

[illegible]